


CONCEPTUAL SITE PLAN OPTION "B"

SCALE: 1" = 20'-0"
JANUARY 2005

VILLAGE OF SHERBURNE, NEW YORK
C.B. TETER, RLA

NOTE: EXISTING SITE INFORMATION WAS OBTAINED FROM VILLAGE OF SHERBURNE STREET IMPROVEMENTS PROJECT BY TROUBRIDGE & TROUBRIDGE, ITHACA, NY DATED 4-26-88 AND FROM FIELD MEASUREMENTS & PHOTOS

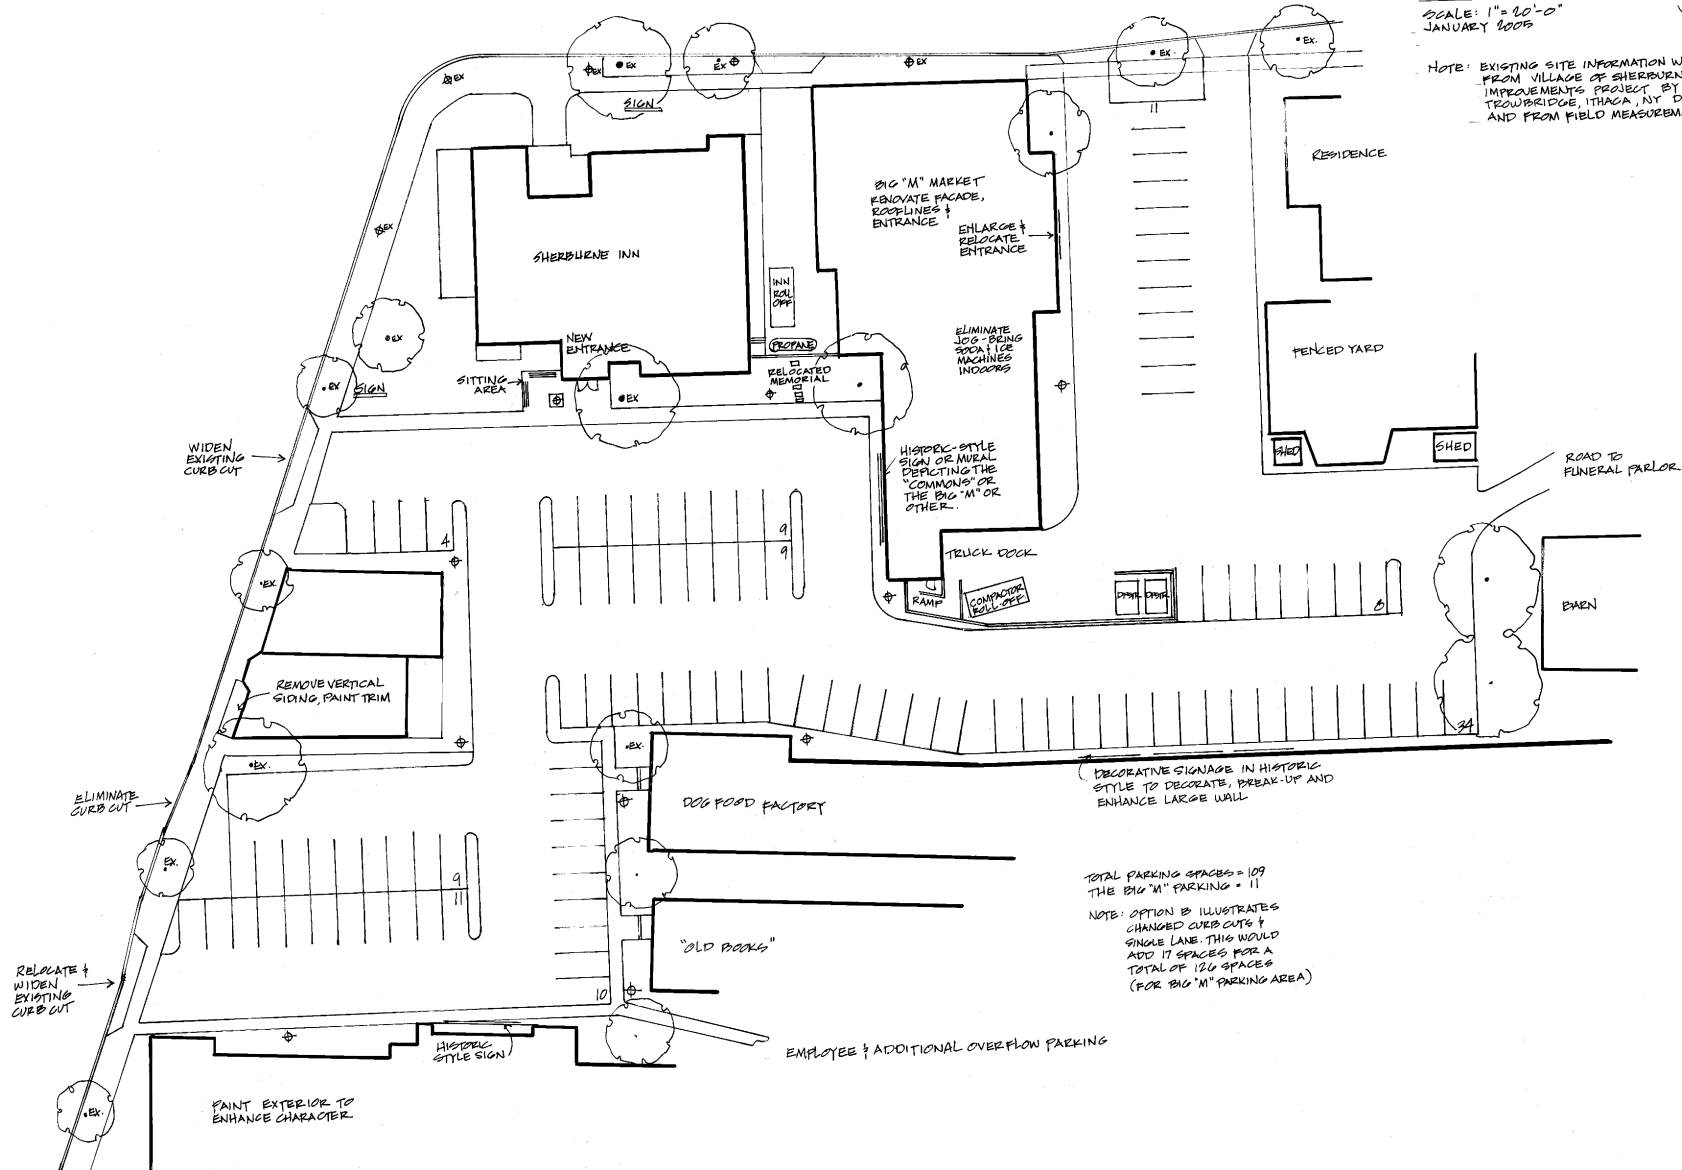

TOTAL PARKING SPACES = 109
THE BIG "M" PARKING = 11

NOTE: OPTION B ILLUSTRATES CHANGED CURB CUTS & SINGLE LANE. THIS WOULD ADD 17 SPACES FOR A TOTAL OF 126 SPACES (FOR BIG "M" PARKING AREA)